


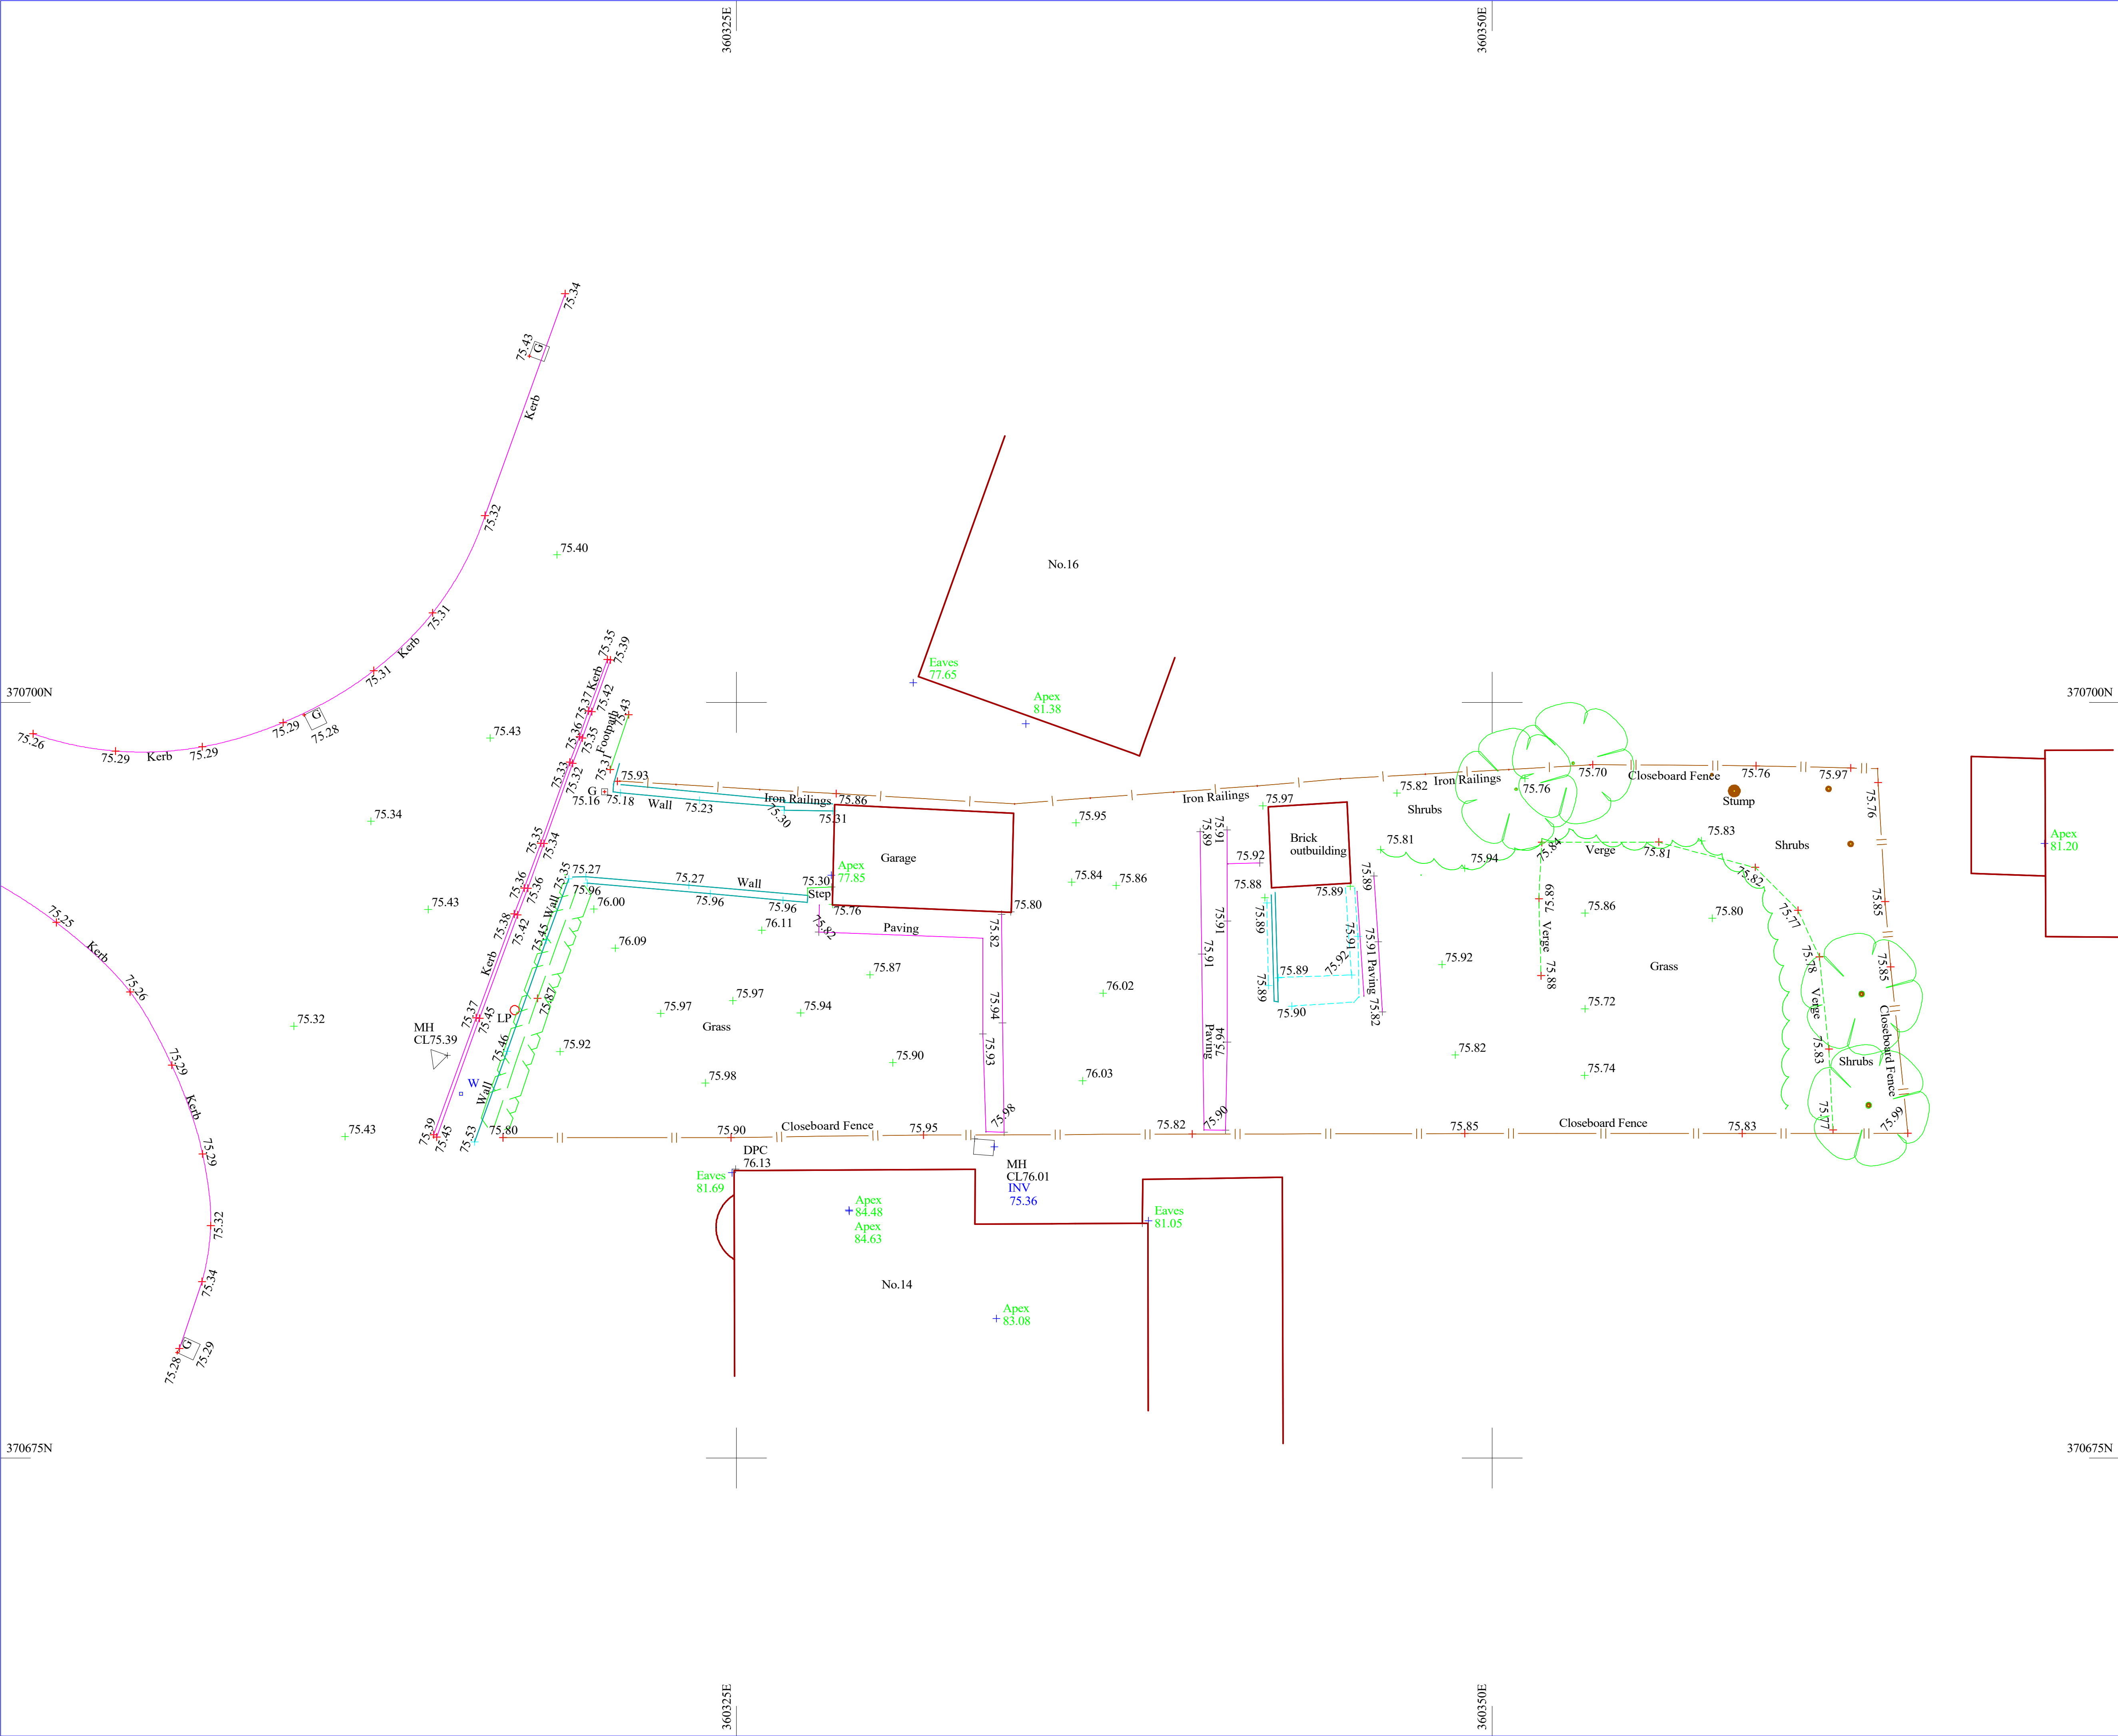

Services carried out by Cheshire Surveys Ltd

Topographical Surveys - Measured Building Surveys - 3D Laser Scanning - Check Surveys  
Monitoring Surveys - Deformation Surveys - Volumetric Surveys - Levelling - Setting Out

Disclaimer:  
All efforts have been made to survey all utility services within the boundary of the survey  
We can not guarantee that we have been able to locate everything and further investigation  
will be required to establish full extents of services

Legend

Armco

Barrier

Bottom Of Bank

Bollard

Borehole

Building

Canopy

Centreline

Chainlink Fence

Channel Line

Closeboard Fence

Concrete Edge

Concrete Post & Panel Fence

Concrete Slab

Drop Kerb

Driveway

Escarpment

Footpath

Hedge

Gate

Iron Railing Fence

Kerb Line

Palisade Fence

Paving

Post & Panel Fence

Post & Rail Fence

Post & Wire Fence

Ramp

Road Edge

Scrub

Steel

Step

Top Of Bank

Track

Tree Line

Wall

Abbreviations

BT

CATV

CCTV

DPC

EARTH

EP

ER

ES

FFL

G

BT Manhole

Cable TV

Close Circuit TV

Damp Proof Course

Earth Point

Electricity Pole

Earth Rod

Escarpment

Finish Floor Level

Gully

IC

INV

LP

MH

OH

OSBM

RS

TP

W

WL

Inspection Cover

Invert Level

Lamp Post

Man Hole

Overhead Cable

Ordnance Survey

Road Sign

Telegraph Pole

Water Cover

Water Level