


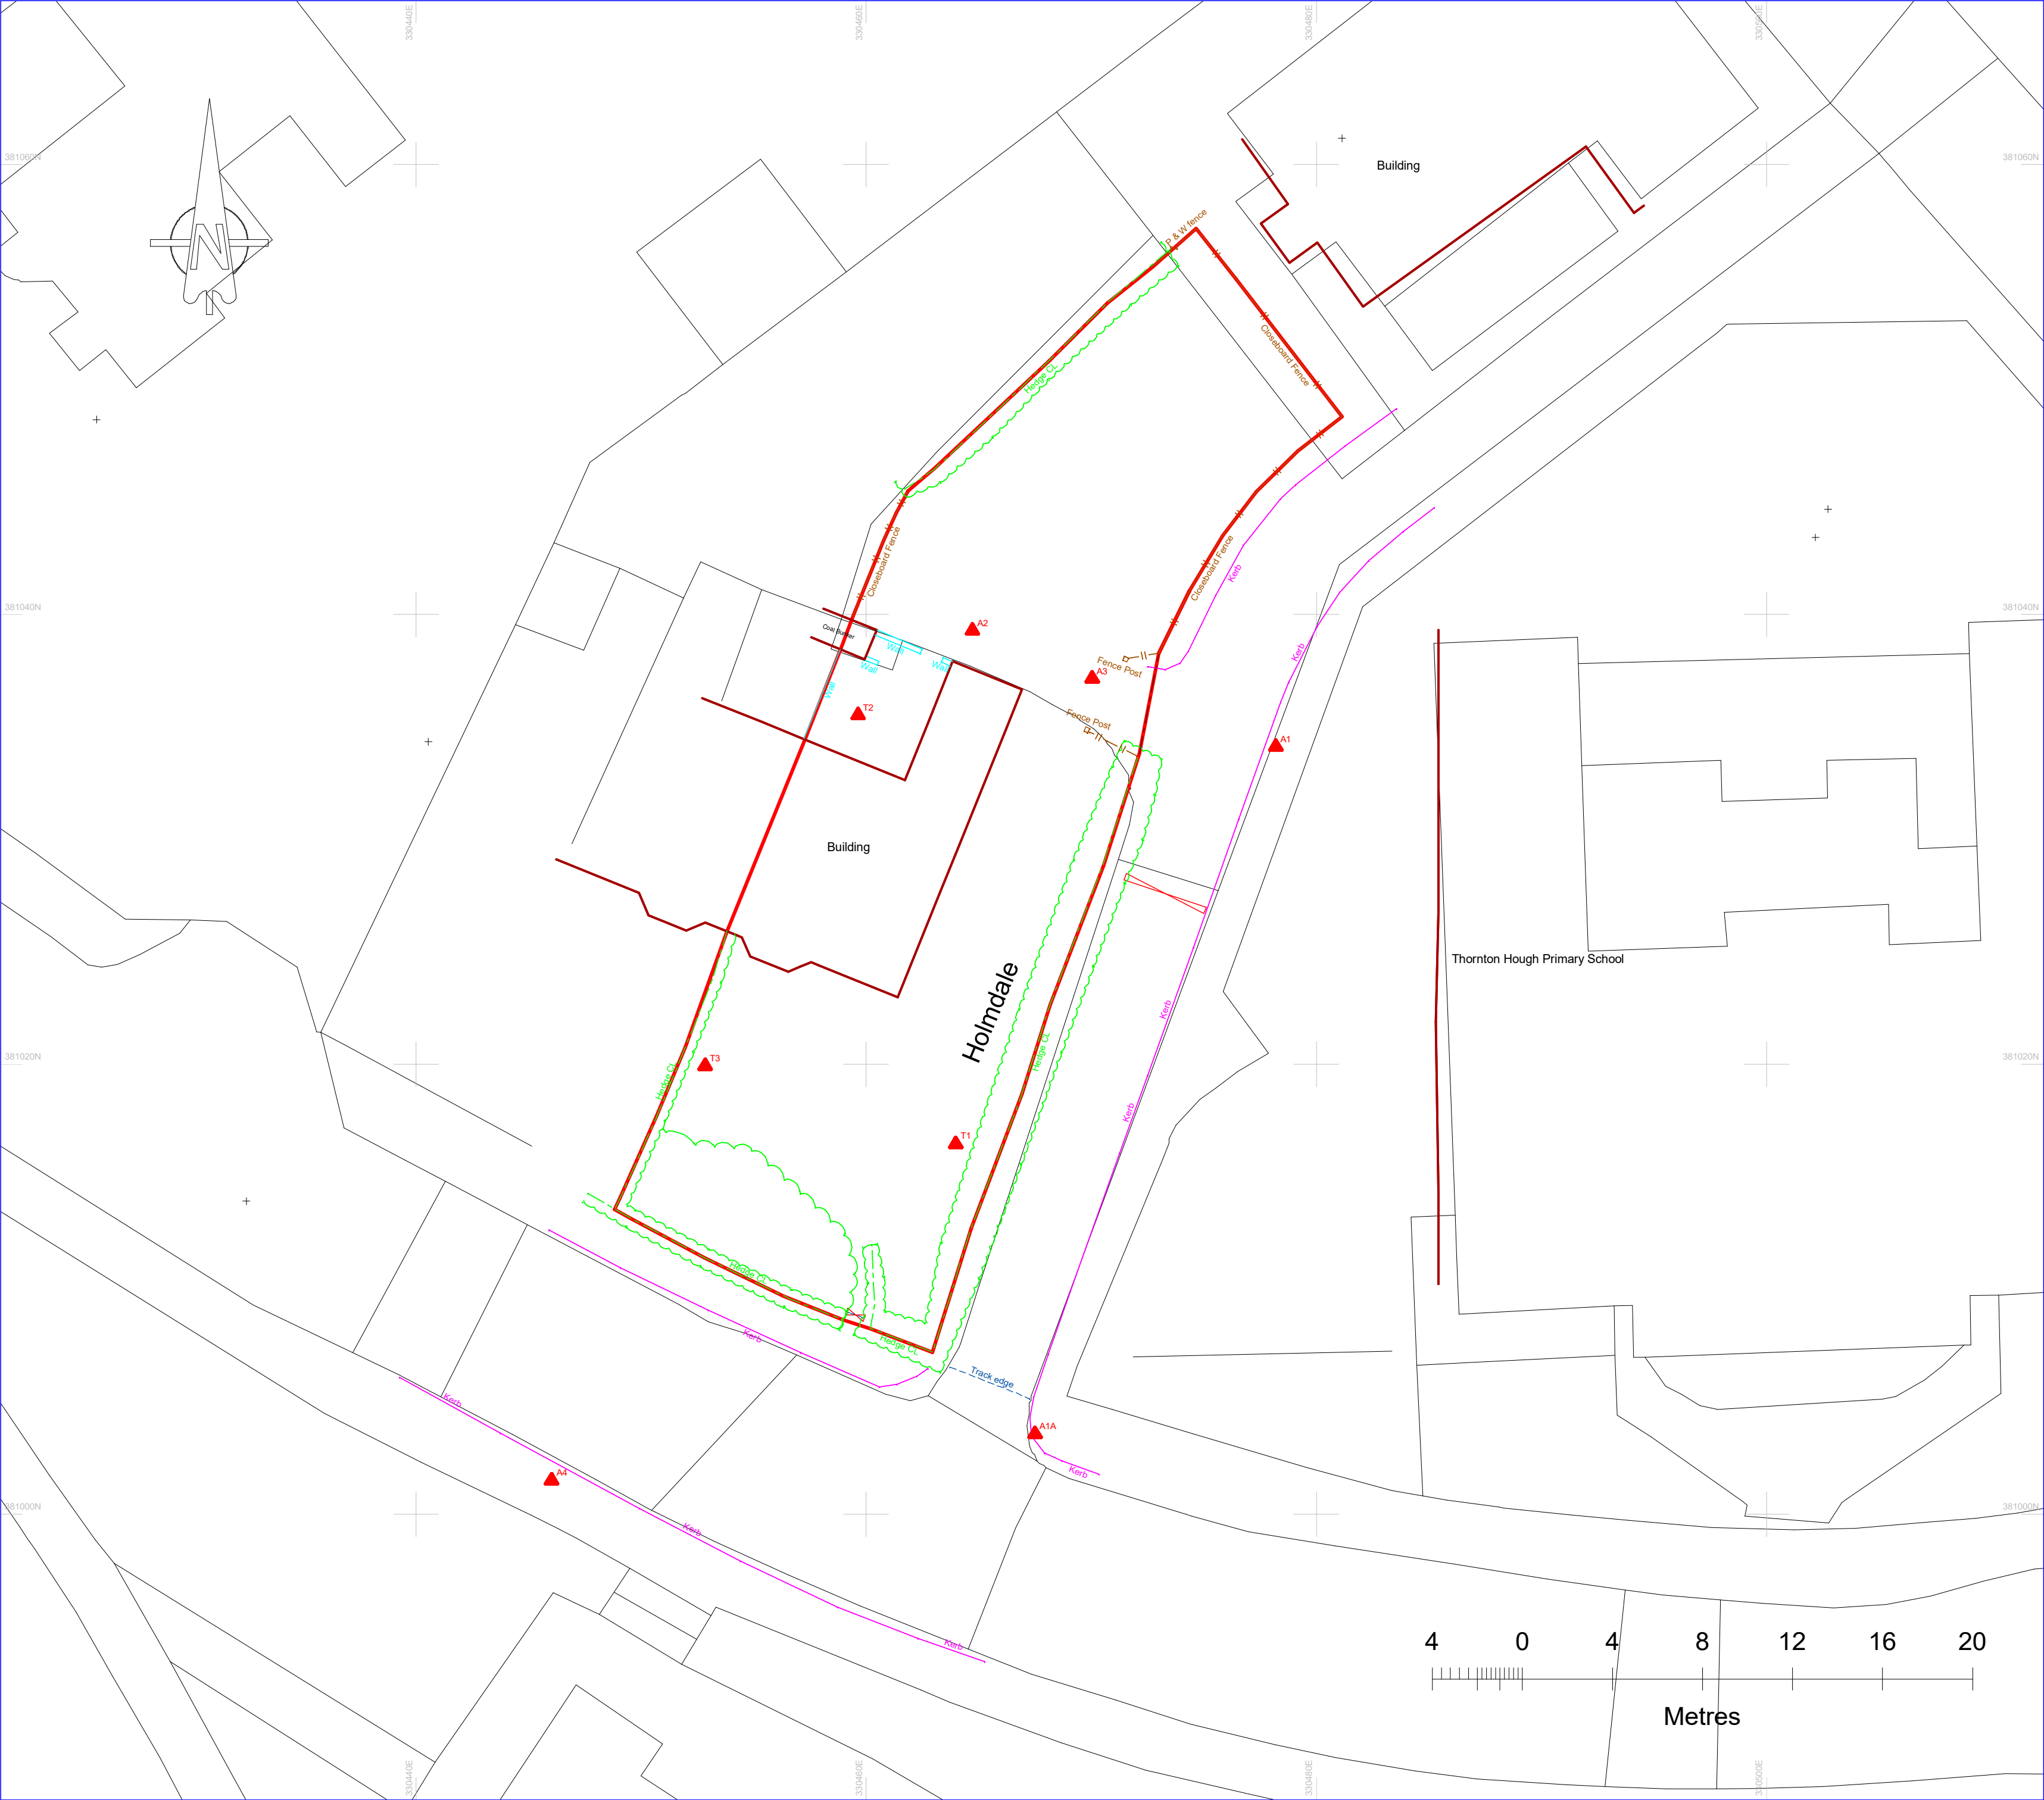

Services carried out by Cheshire Surveys Ltd

Topographical Surveys - Measured Building Surveys - 3D Laser Scanning - Check Surveys  
Monitoring Surveys - Deformation Surveys - Volumetric Surveys - Levelling - Setting Out

Disclaimer:  
All efforts have been made to survey all utility services within the boundary of the survey  
We can not guarantee that we have been able to locate everything and further investigation  
will be required to establish full extents of services


Legend:

|                  |                           |
|------------------|---------------------------|
| Centre Line      | Building                  |
| Closeboard Fence | Centreline                |
| P & W fence      | Closeboard fence          |
| Hedge CL         | Post and Wire Fence       |
| Kerb             | Hedge centre line         |
| Track edge       | Hedge Scrub               |
| Wall             | Kerb Line                 |
|                  | Scrub                     |
|                  | Track                     |
|                  | Wall                      |
|                  | Gate                      |
|                  | Ordnance Survey Line Work |

This survey is to a local grid orientated to OS grid. Position is only true at one point to OS coordinates

Notes:  
This survey is to a local grid orientated to OS grid. Position is only true at one point to OS coordinates  
Horizontal and vertical control established using SmartNet GPS Network and OSGB36('15) coordinate System

|                           |                         |
|---------------------------|-------------------------|
| Topographical Surveys     | Residential Setting out |
| Measured Building Surveys | Volumetric Surveys      |
| 3D Laser Scanning         | Commercial Setting out  |
| Deformation Surveys       | 3D Ground Modelling     |
| Floor Level Surveys       | Monitoring              |

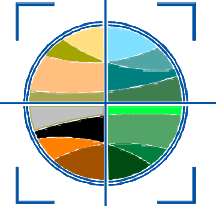

Cheshire Surveys Ltd.

Measuring the world around us

Unit 2, Barrowmore Enterprise Estate, Gt Barrow, Chester CH3 7JS  
Email : [info@cheshiresurveys.co.uk](mailto:info@cheshiresurveys.co.uk) Tel: 01829 741859 / Mob: 077 7474 1397  
Web: [Cheshiresurveys.co.uk](http://Cheshiresurveys.co.uk), Find Us on: Facebook Twitter & LinkedIn