


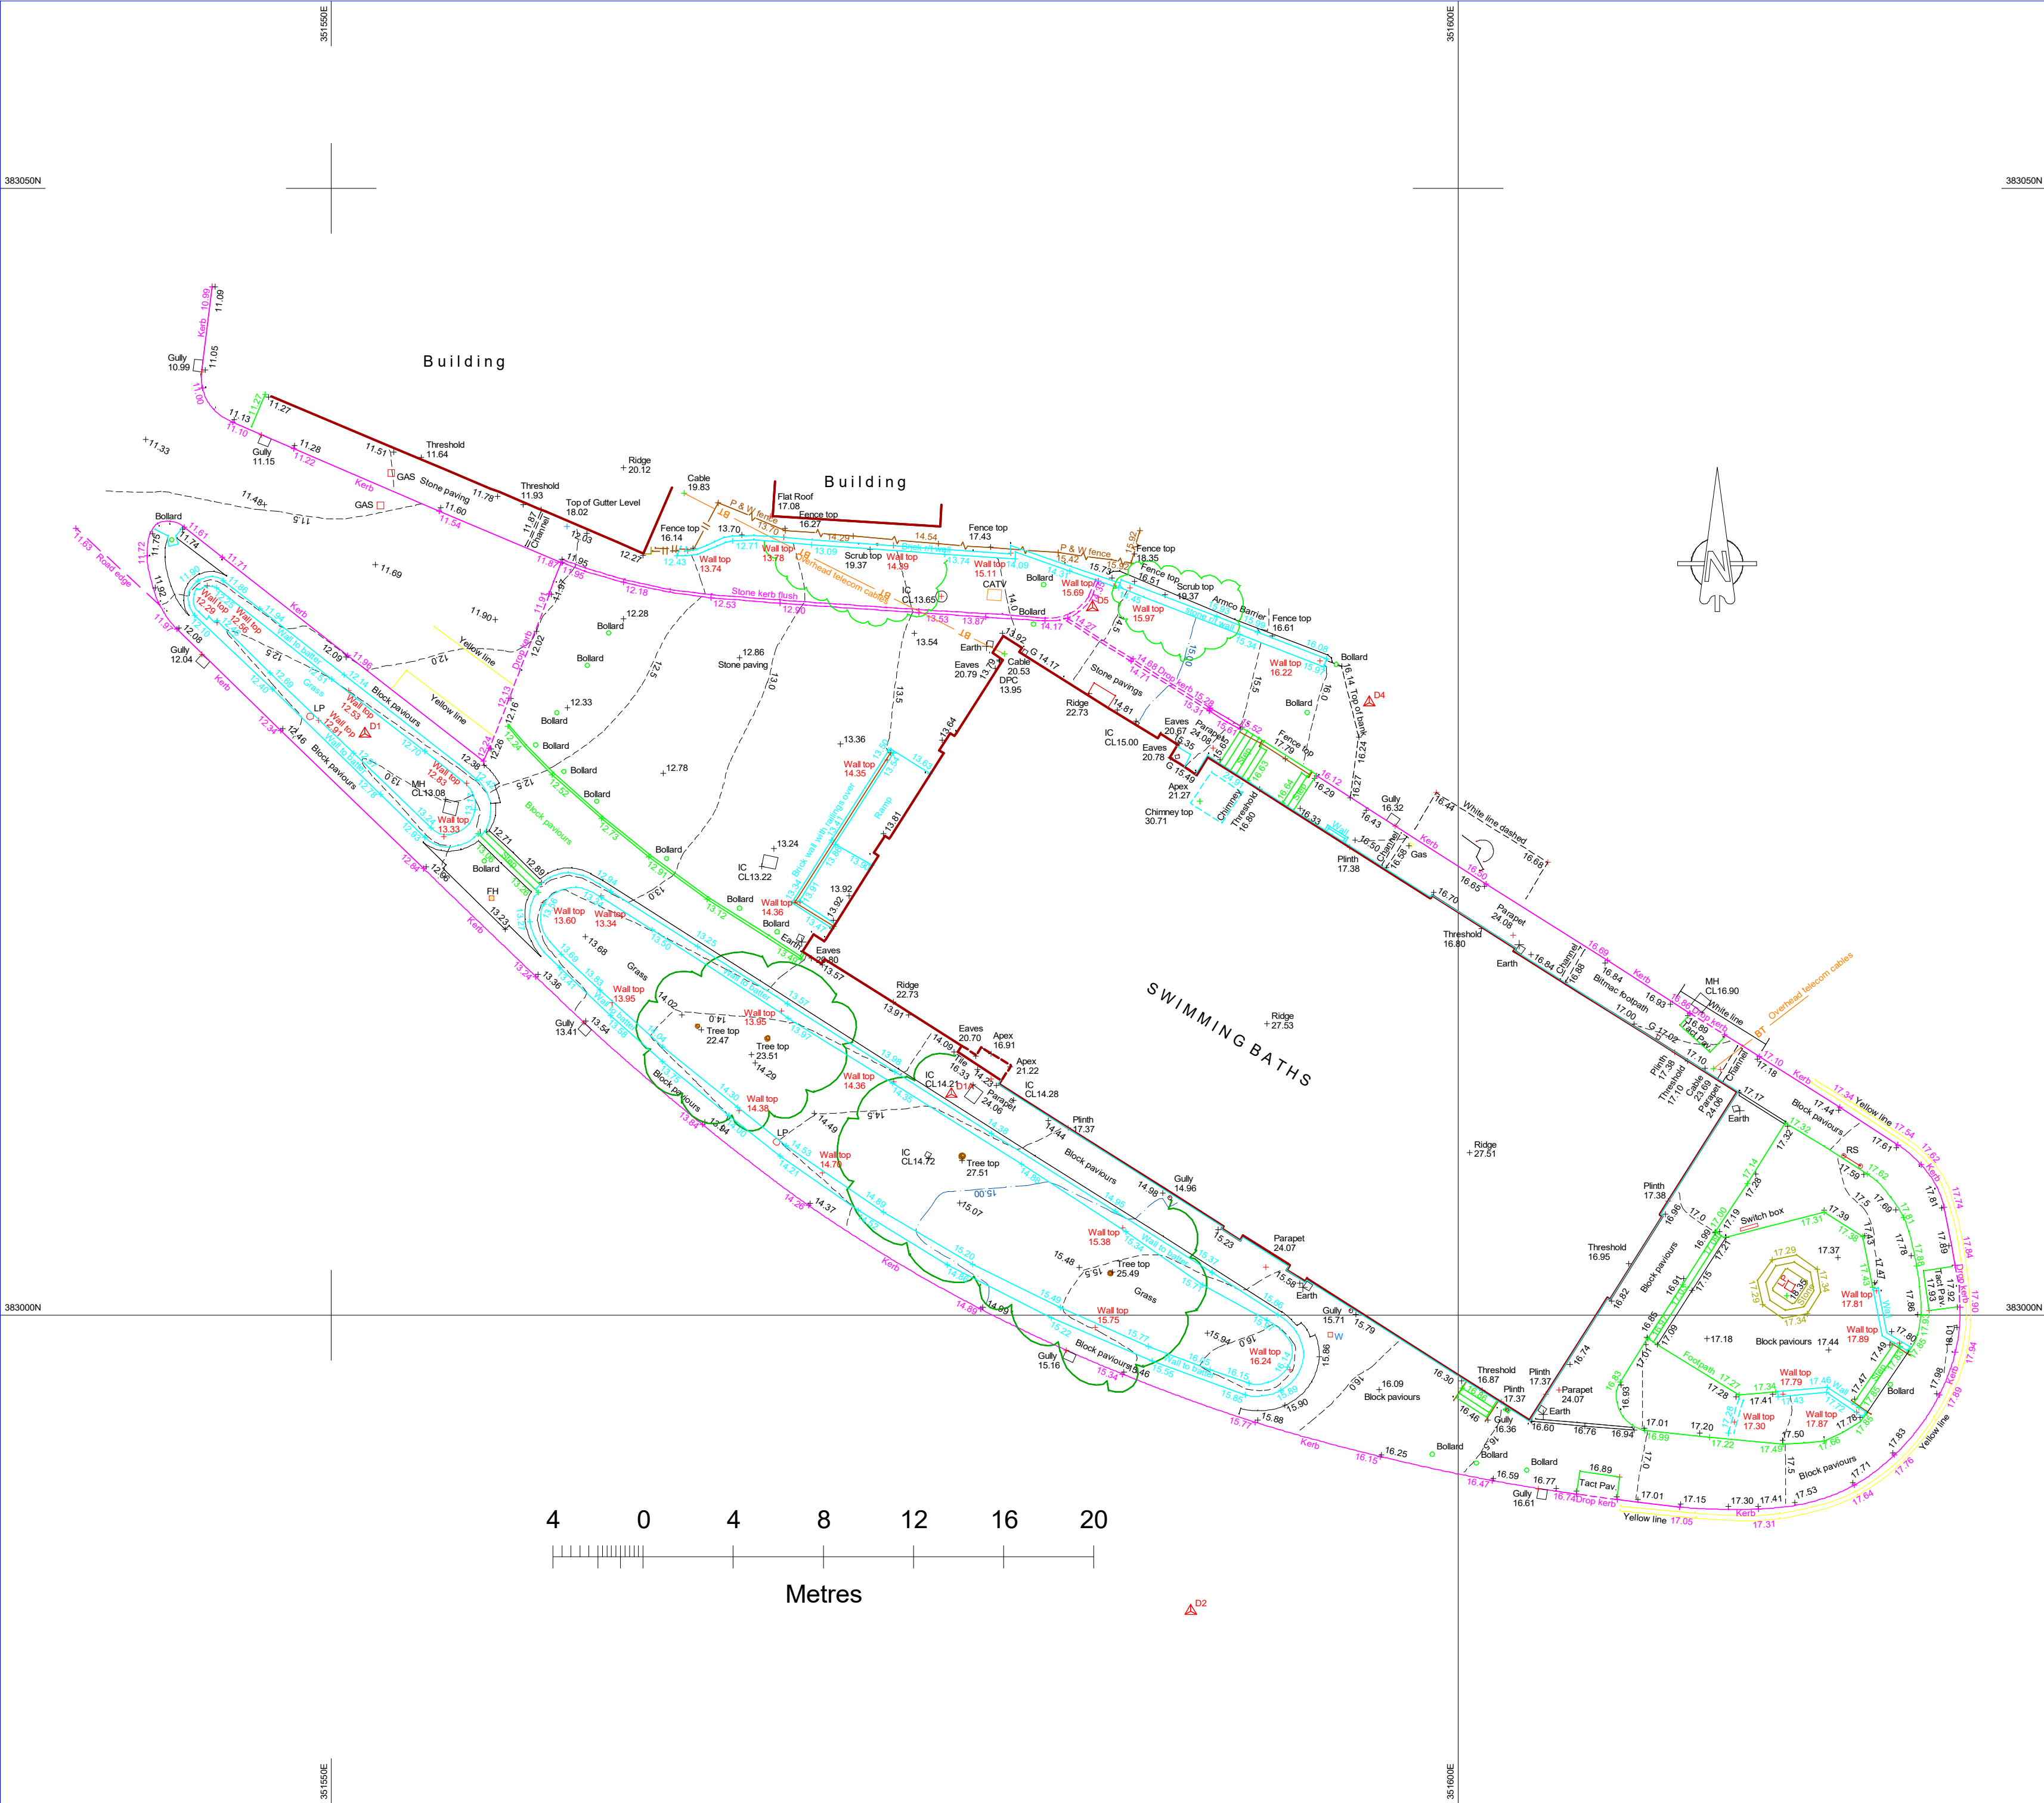

Services carried out by Cheshire Surveys Ltd

Topographical Surveys - Measured Building Surveys - 3D Laser Scanning - Check Surveys
Monitoring Surveys - Deformation Surveys - Volumetric Surveys - Levelling - Setting Out


Disclaimer:
All efforts have been made to survey all utility services within the boundary of the survey
We can not guarantee that we have been able to locate everything and further investigation
will be required to establish full extents of services

SURVEY STATIONS			
Name	Easting	Northing	Height
D1	351551.500	383025.790	12.867
D1A	351577.518	383009.810	14.164
D2	351588.149	382986.854	16.183
D3	351632.791	382994.655	18.828
D4	351596.065	383027.188	16.244
D5	351583.780	383031.404	14.360

Notes:
This survey is to a local grid orientated to OS grid. Position is only true at one point to OS coordinates
Horizontal and vertical control established using SmartNet GPS Network and OSGB36("15) coordinate System

- Topographical Surveys
Measured Building Surveys
3D Laser Scanning
Deformation Surveys
Floor Level Surveys

Residential Setting out
Volumetric Surveys
Commercial Setting out
3D Ground Modelling
Monitoring

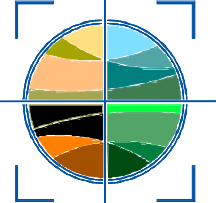

Cheshire Surveys Ltd.

Measuring the world around us

Unit 2, Barrowmore Enterprise Estate, Gt Barrow, Chester CH3 7JS
Email : info@cheshiresurveys.co.uk Tel: 01829 741859 / Mob: 077 7474 1397
Web: Cheshiresurveys.co.uk, Find us on: Facebook Twitter & Linked in