
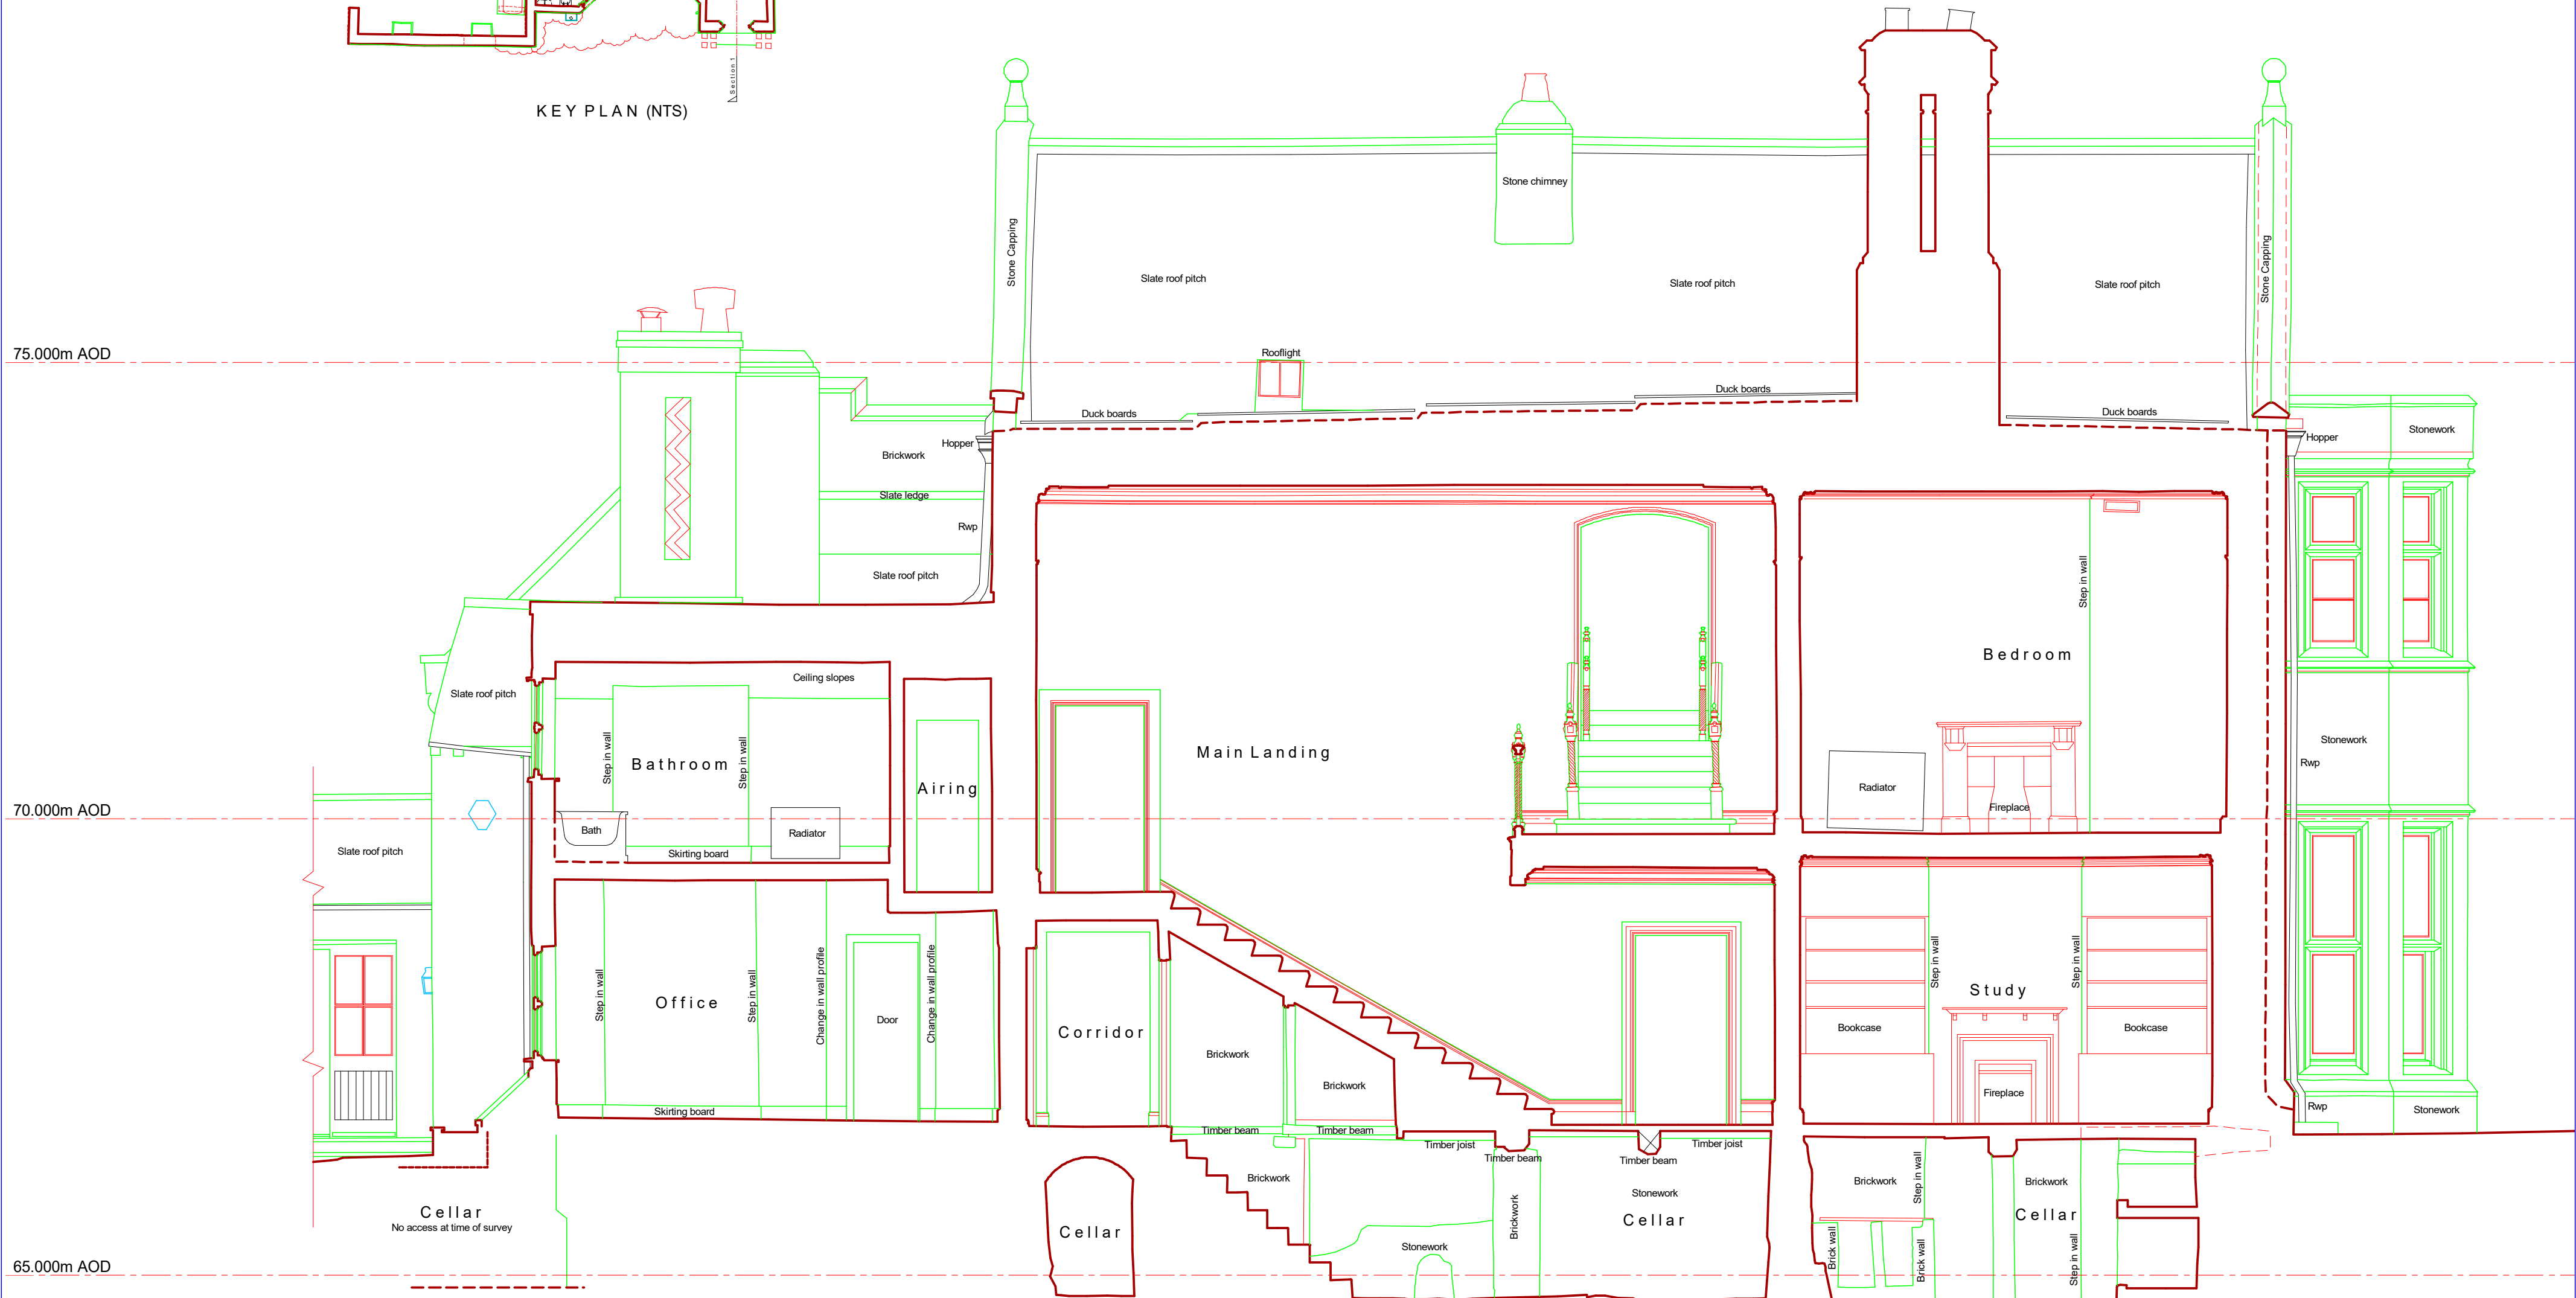
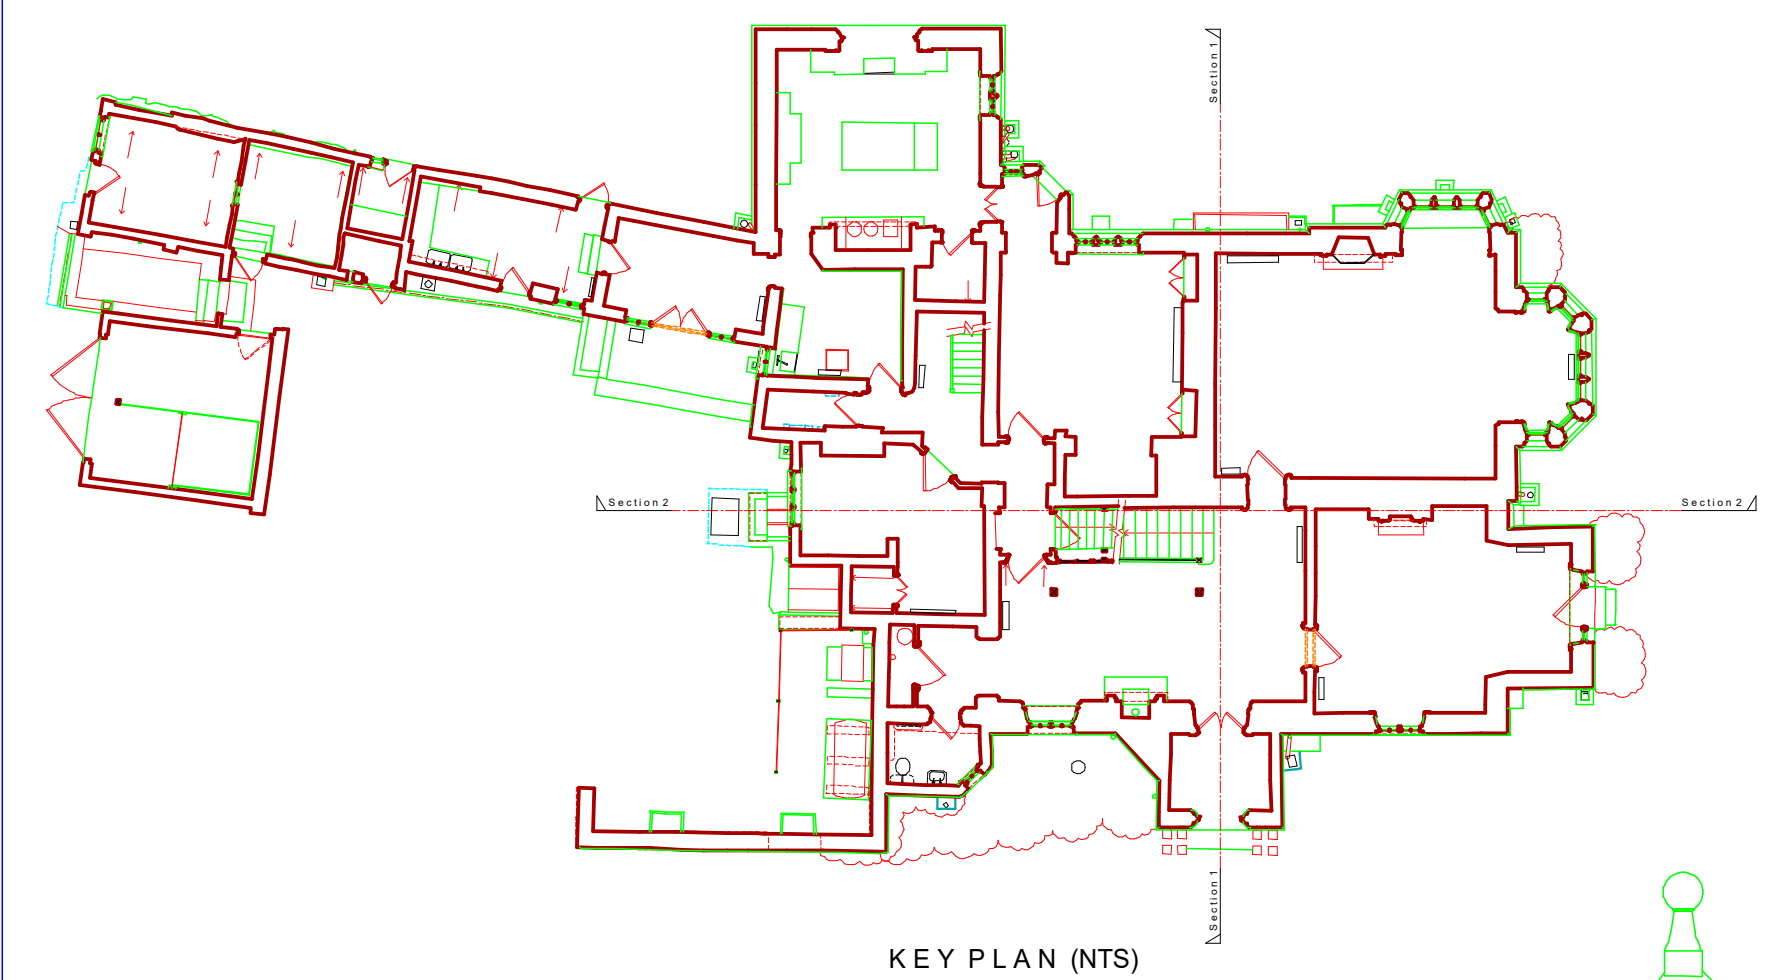


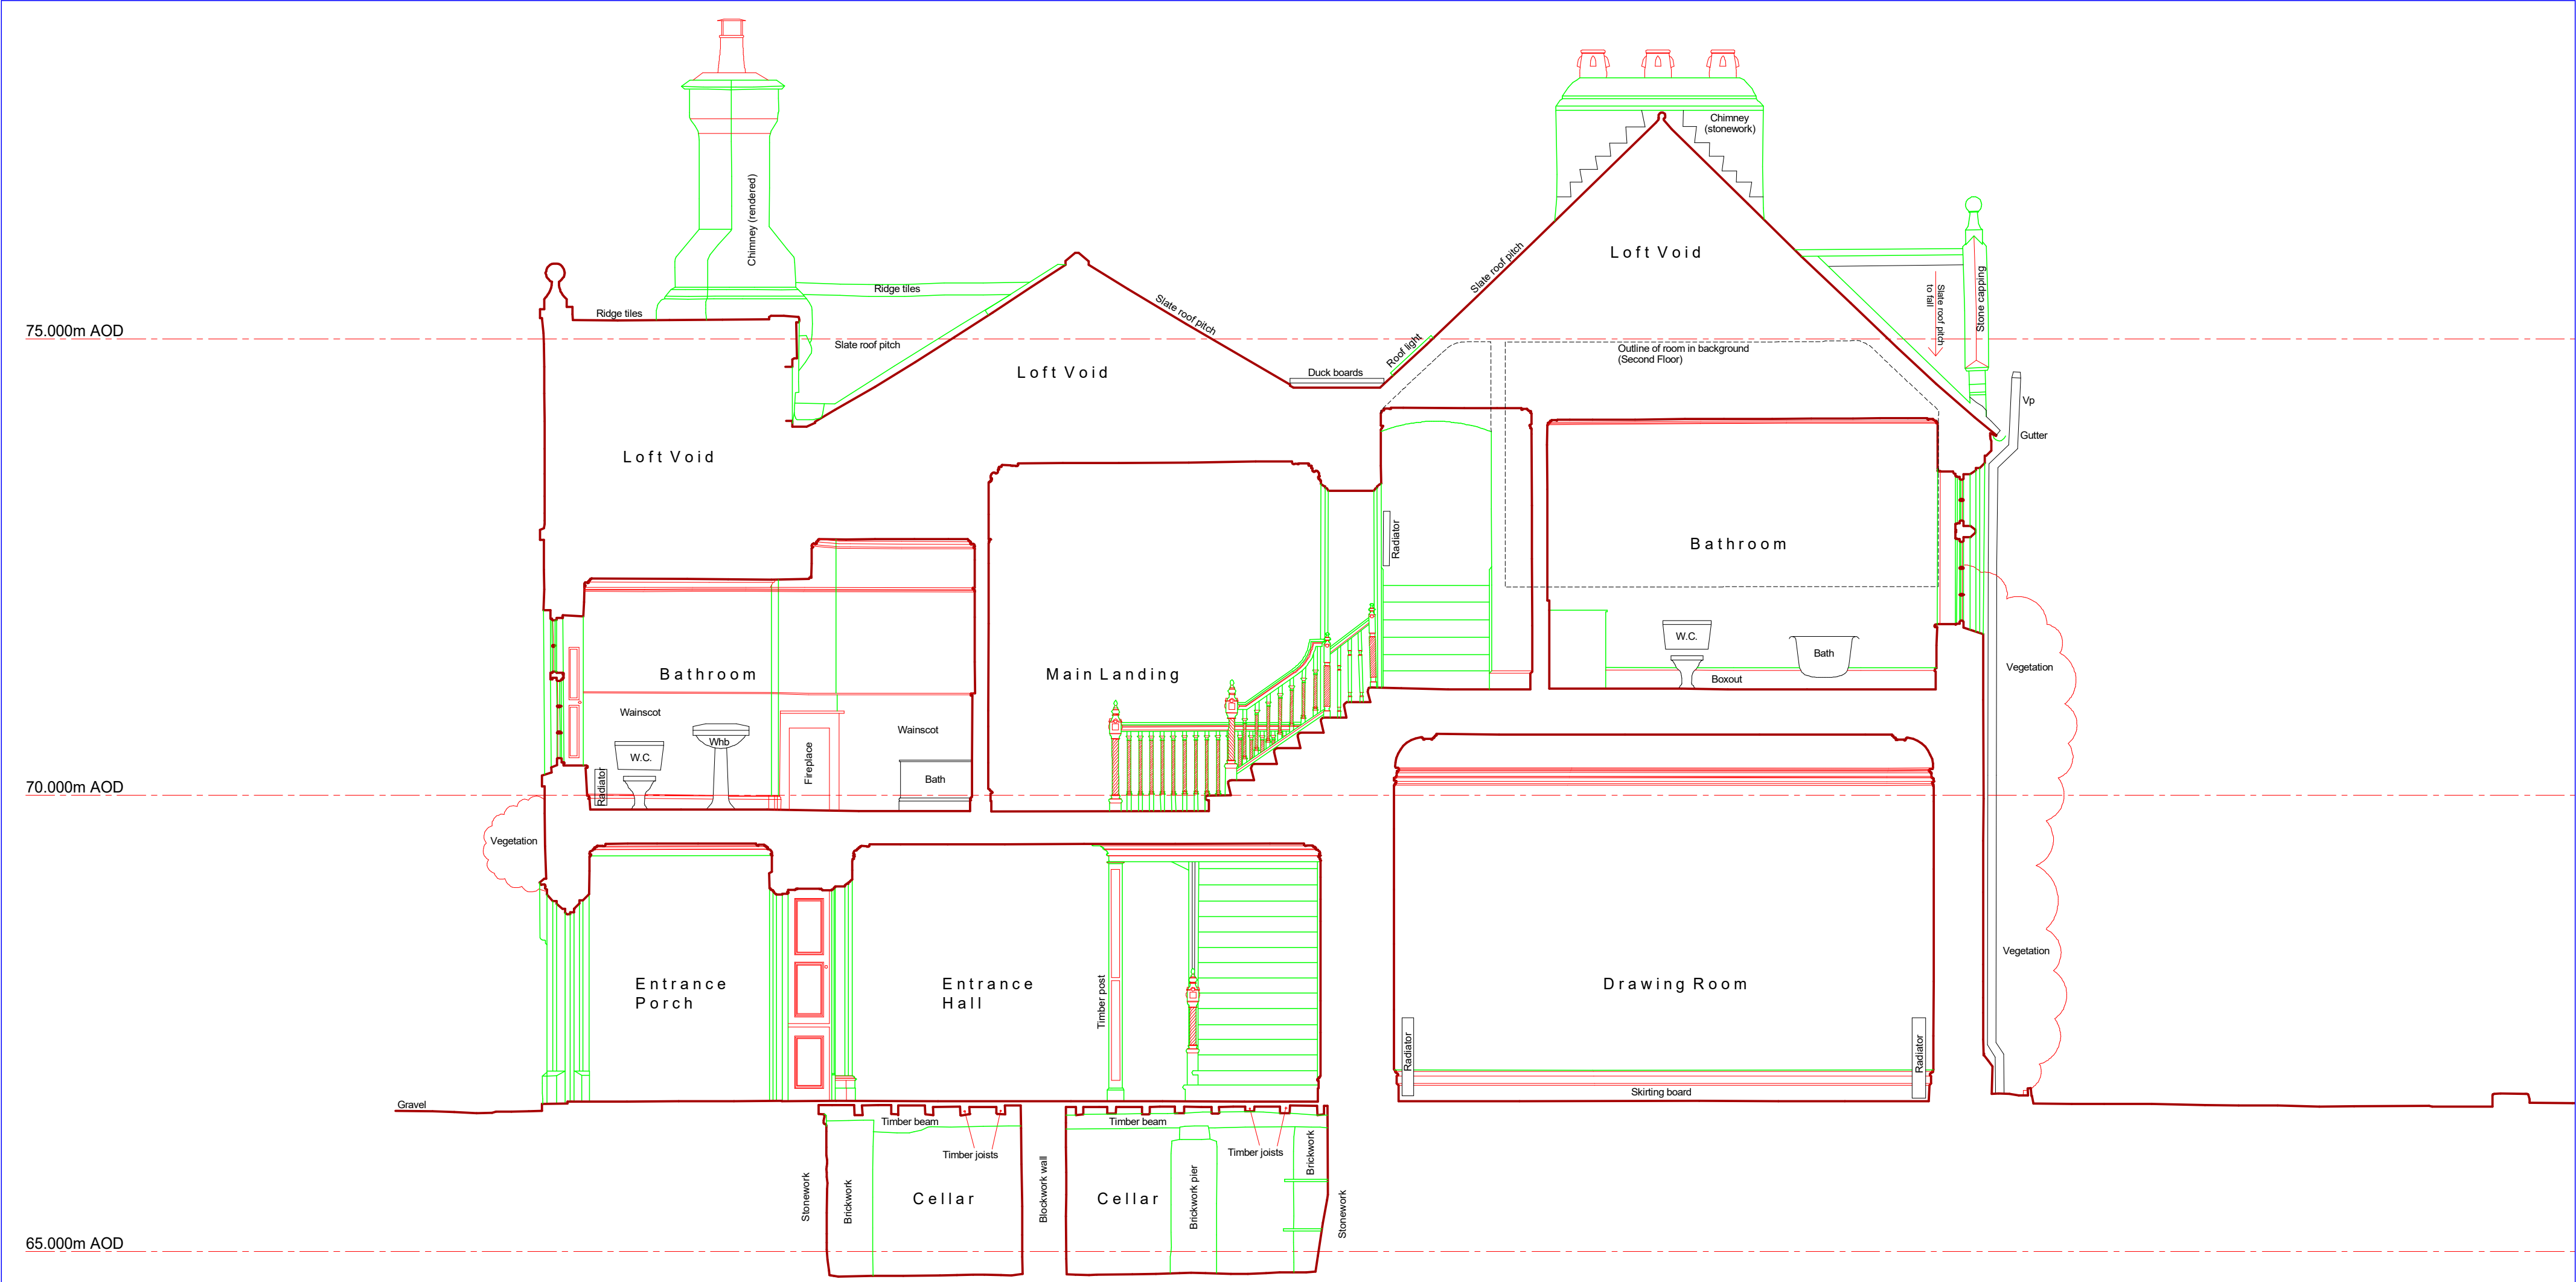

Legend

- Armco
- Barrier
- Bottom Of Bank
- Bollard
- Borehole
- Building
- Canopy
- Centreline
- Chainlink Fence
- Channel Line
- Closeboard Fence
- Concrete Edge
- Concrete Post & Panel Fence
- Concrete Slab
- Drop Kerb
- Driveway
- Escarpment
- Footpath
- Hedge
- Gate
- Iron Railing Fence
- Kerb Line
- Palisade Fence
- Paving
- Post & Panel Fence
- Post & Rail Fence
- Post & Wire Fence
- Ramp
- Road Edge
- Scrub
- Steel
- Step
- Top Of Bank
- Track
- Tree Line
- Wall

Abbreviations

- | | | | |
|-------|--------------------|------|------------------|
| BT | BT Manhole | IC | Inspection Cover |
| CATV | Cable TV | INV | Invert Level |
| CCTV | Close Circuit TV | LP | Lamp Post |
| DPC | Damp Proof Course | MH | Man Hole |
| EARTH | Earth Point | OH | Overhead Cable |
| EP | Electricity Pole | OSBM | Ordnance Survey |
| ER | Earth Rod | RS | Road Sign |
| ES | Escarpment | TP | Telegraph Pole |
| FFL | Finish Floor Level | W | Water Cover |
| G | Gully | WL | Water Level |

Services carried out by Cheshire Surveys Ltd

Topographical Surveys - Measured Building Surveys - 3D Laser Scanning - Check Surveys
Monitoring Surveys - Deformation Surveys - Volumetric Surveys - Levelling - Setting Out

Disclaimer:

All efforts have been made to survey all utility services within the boundary of the survey
We can not guarantee that we have been able to locate everything and further investigation
will be required to establish full extents of services